




CORTE LONGITUDINAL AA  
ESCALA 1 / 100

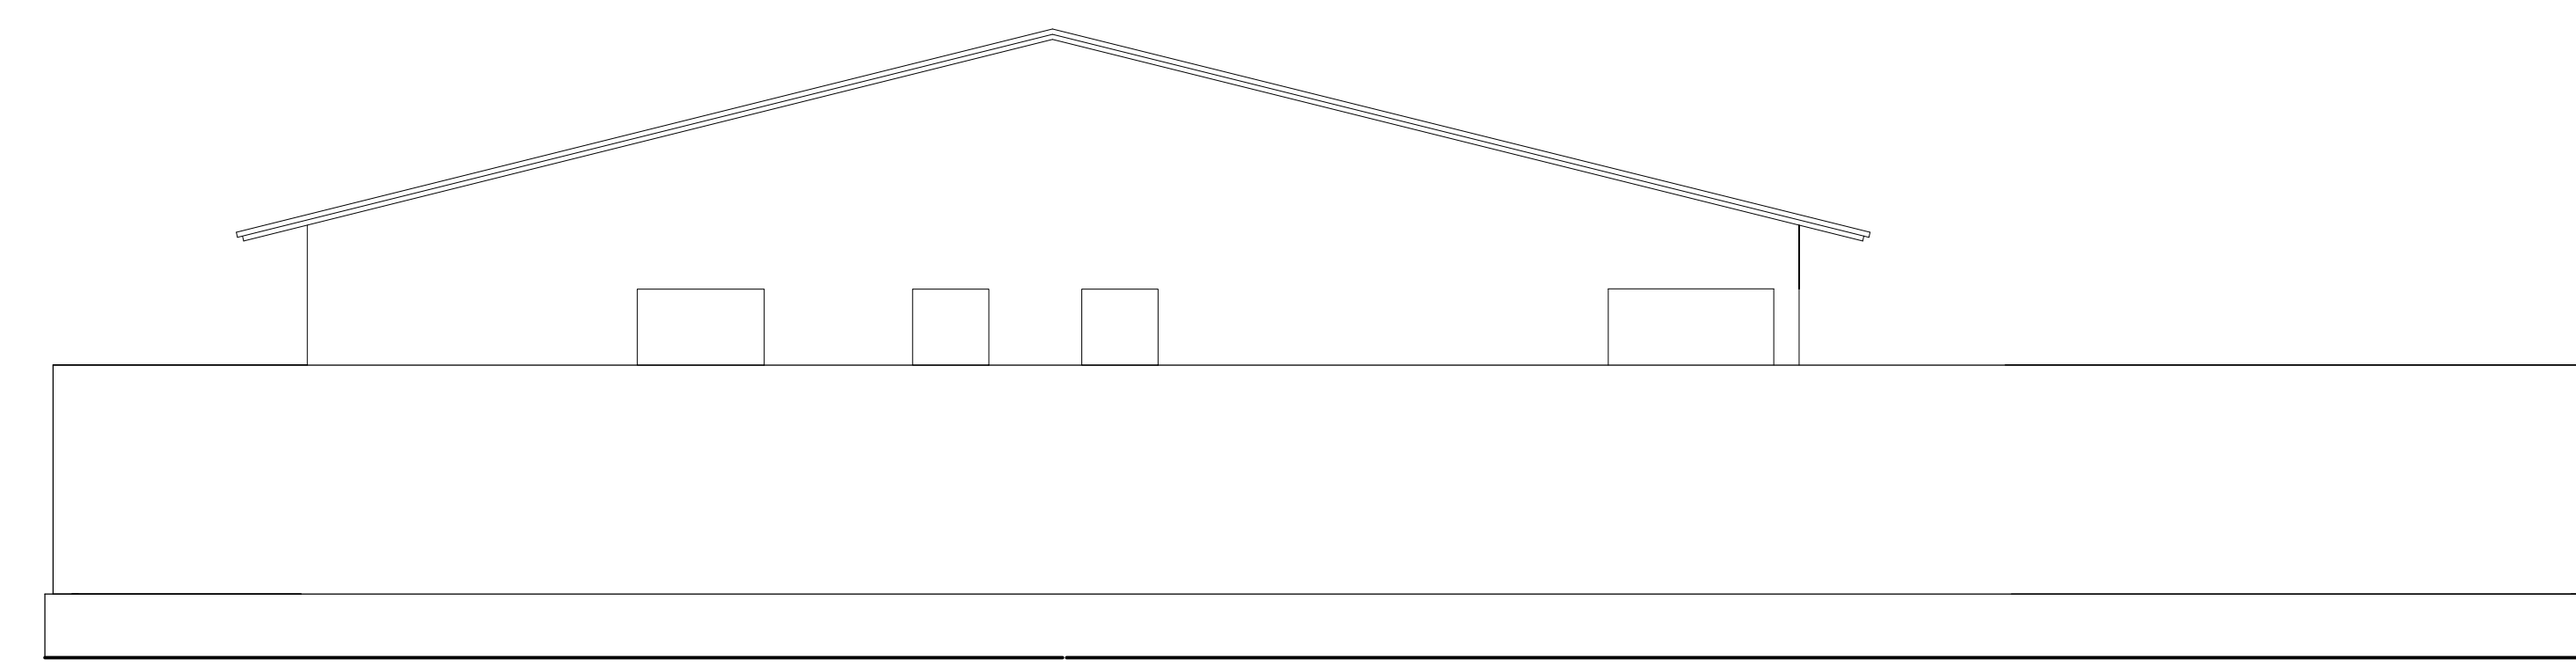


FACHADA LATERAL SUL  
ESCALA 1 / 100

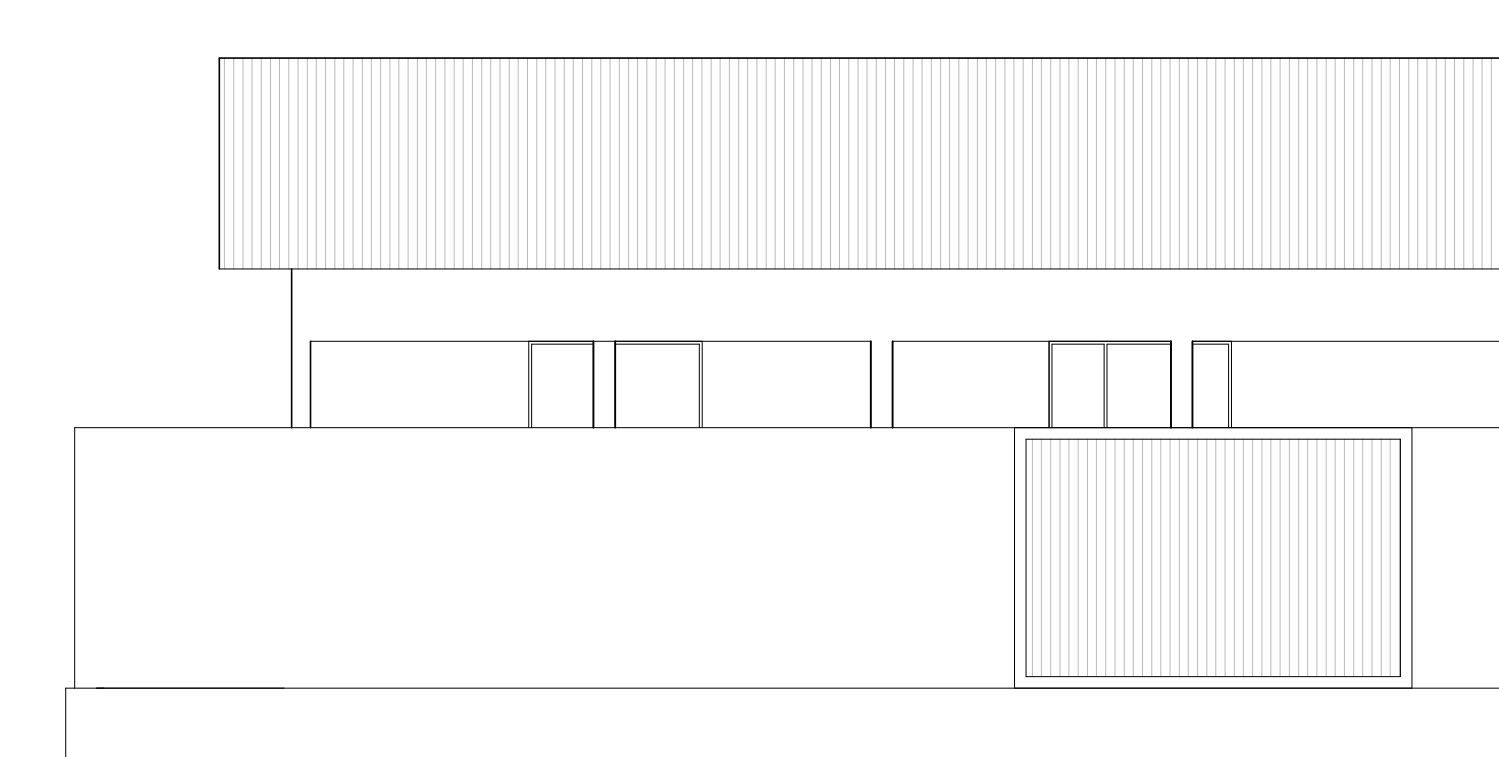




MURETA FRONTAL LESTE  
ESCALA 1 / 100

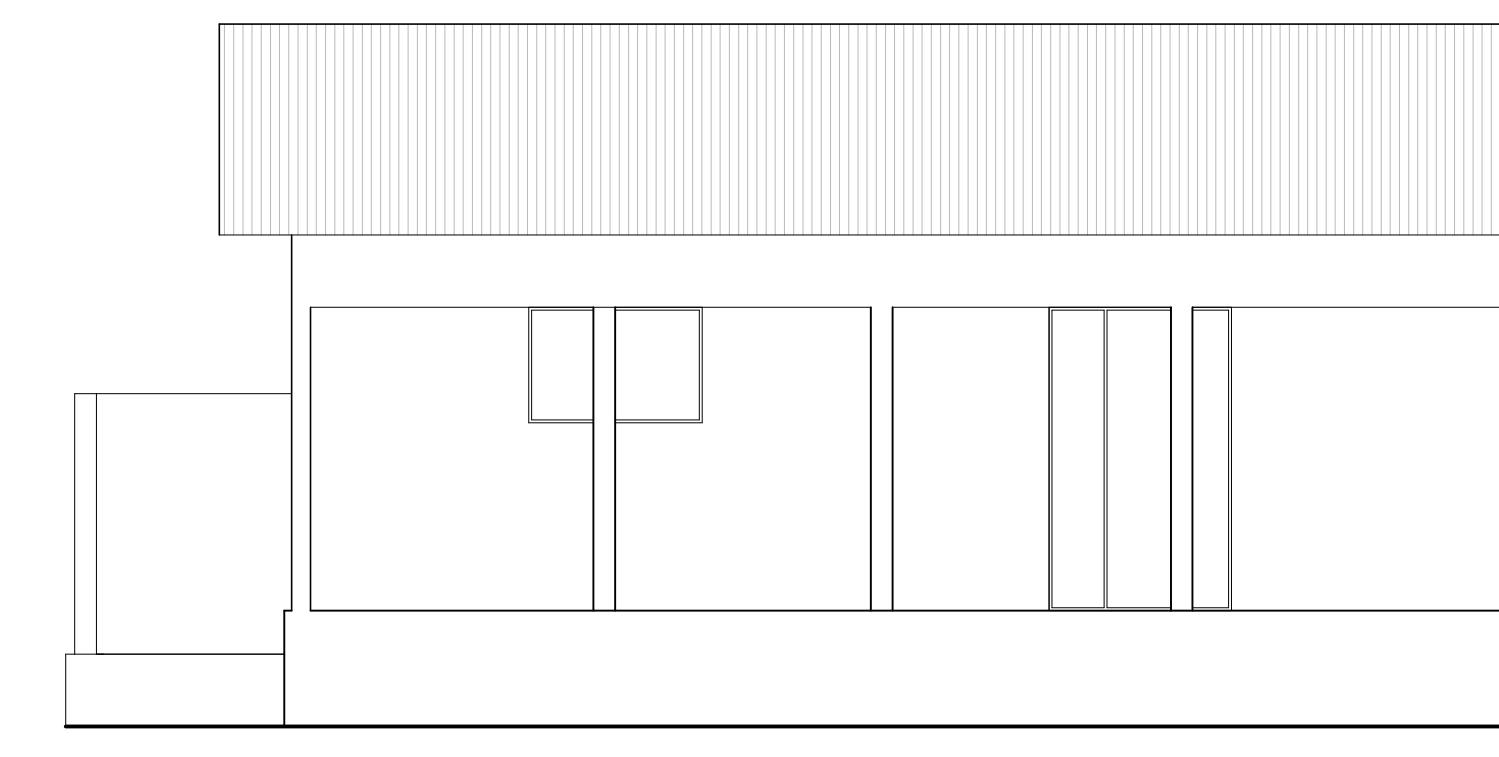


FACHADA FRONTAL LESTE  
ESCALA 1 / 100

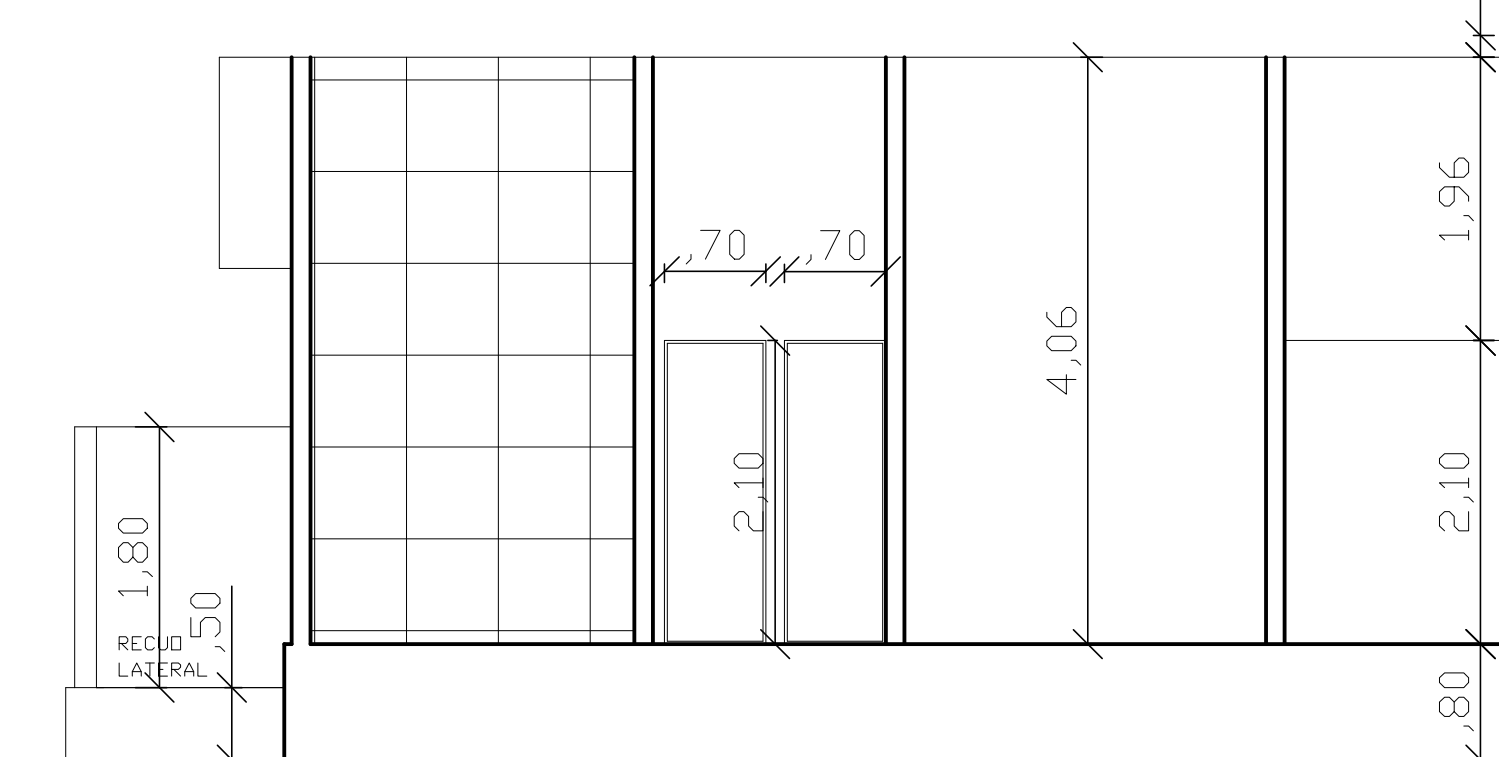

CORTE TRANSVERSAL BB  
ESCALA 1 / 100

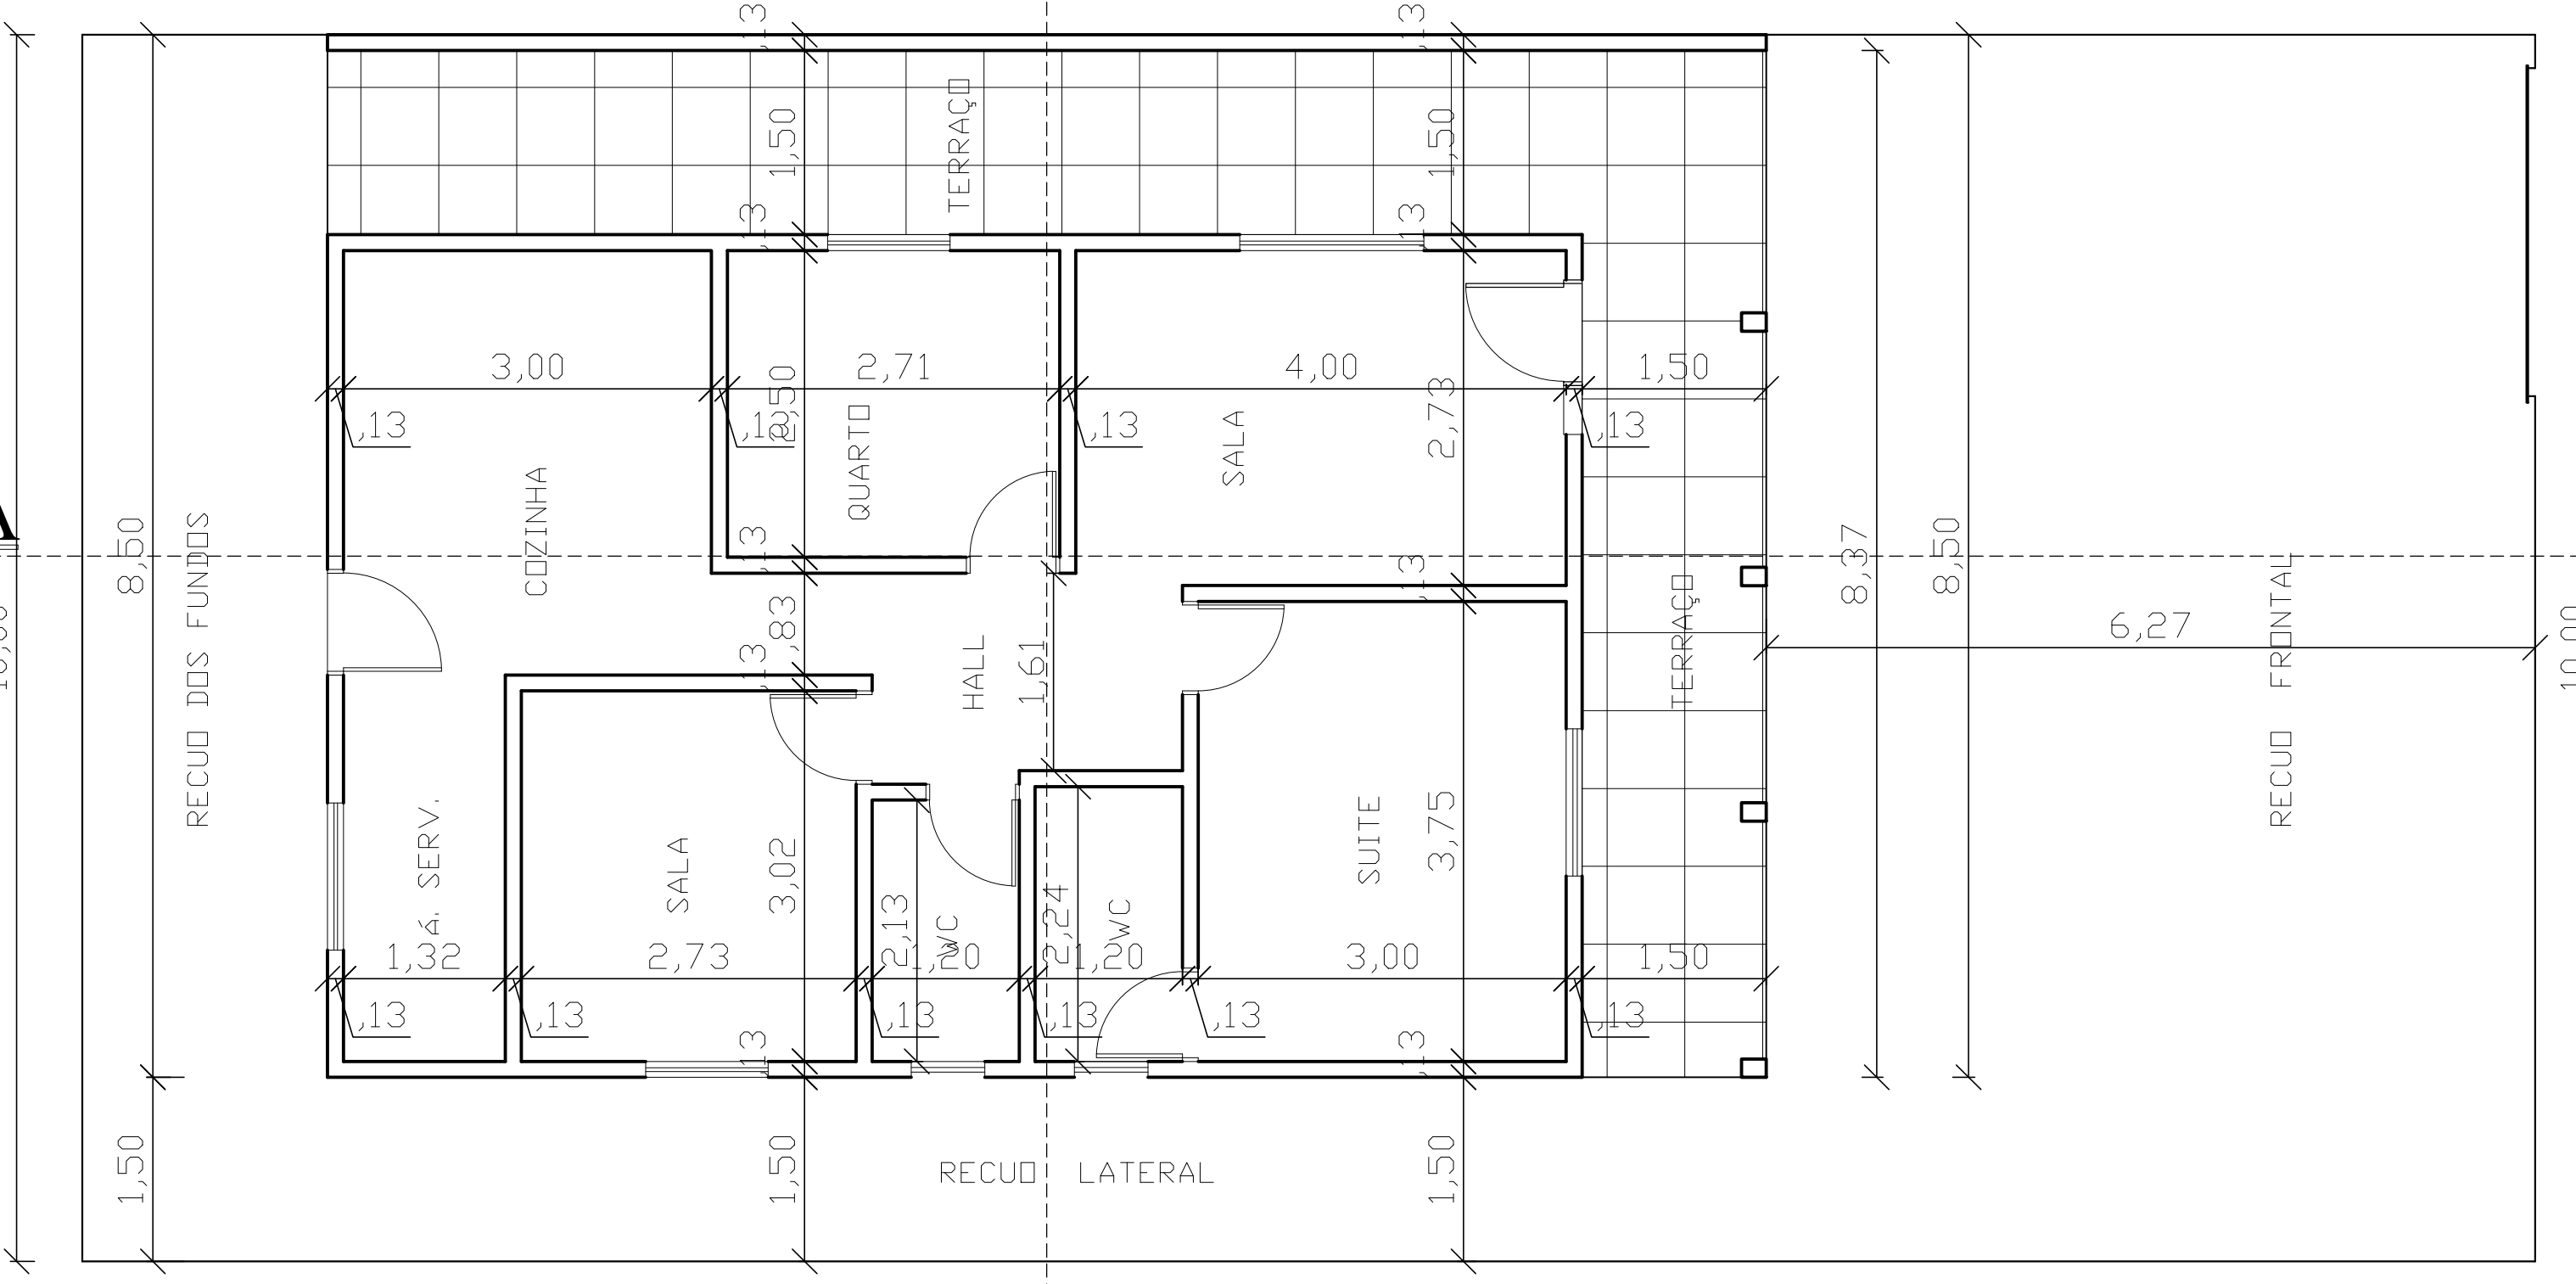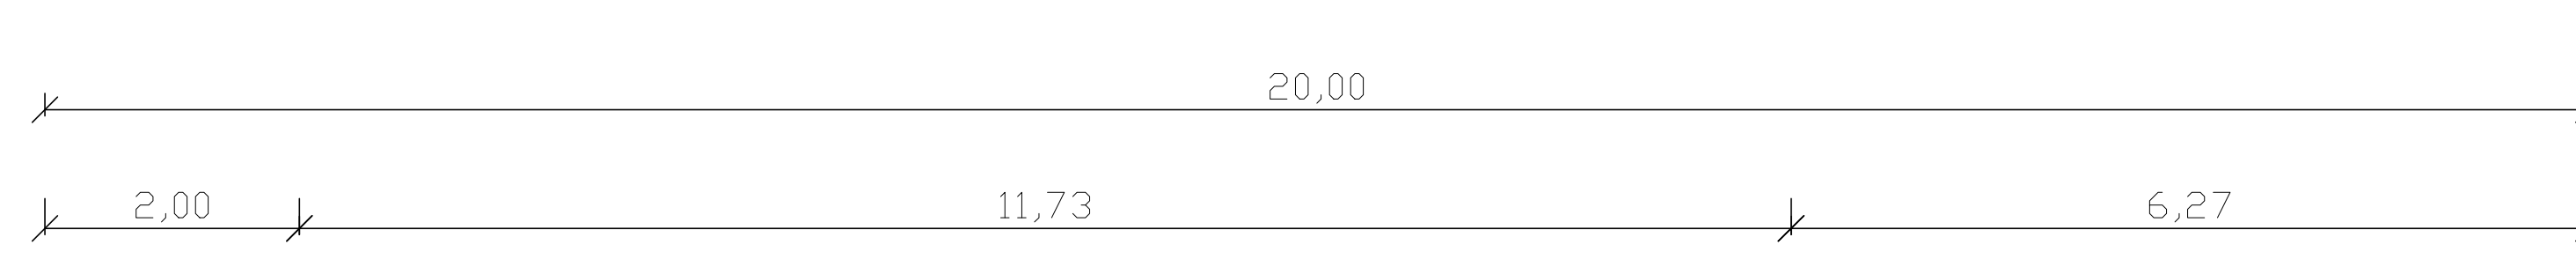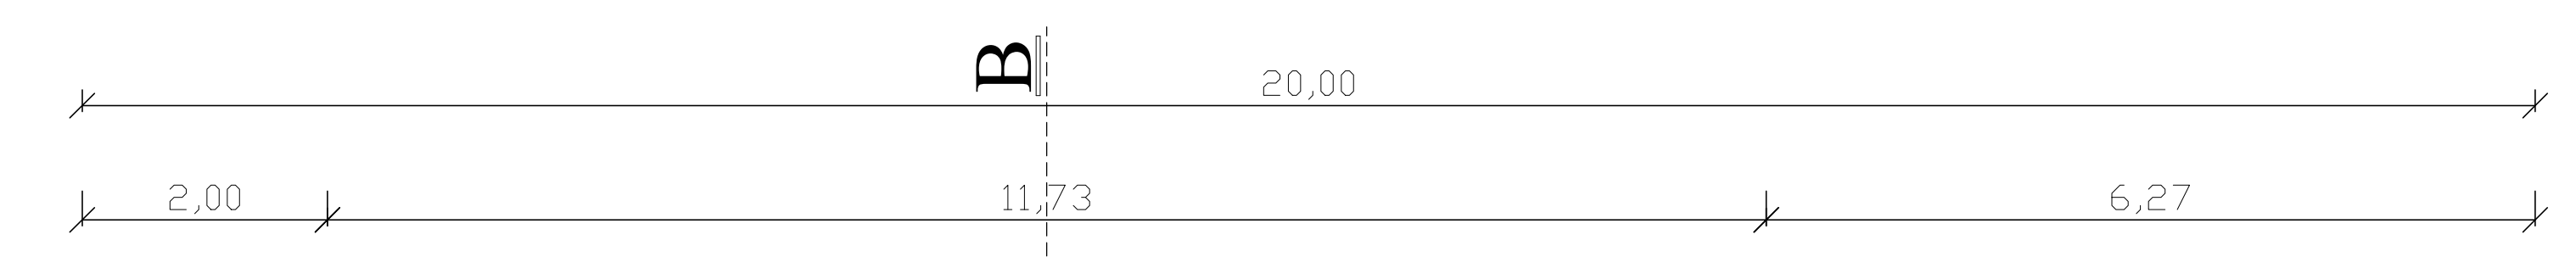

PLANTA BAIXA  
ESCALA 1 / 100

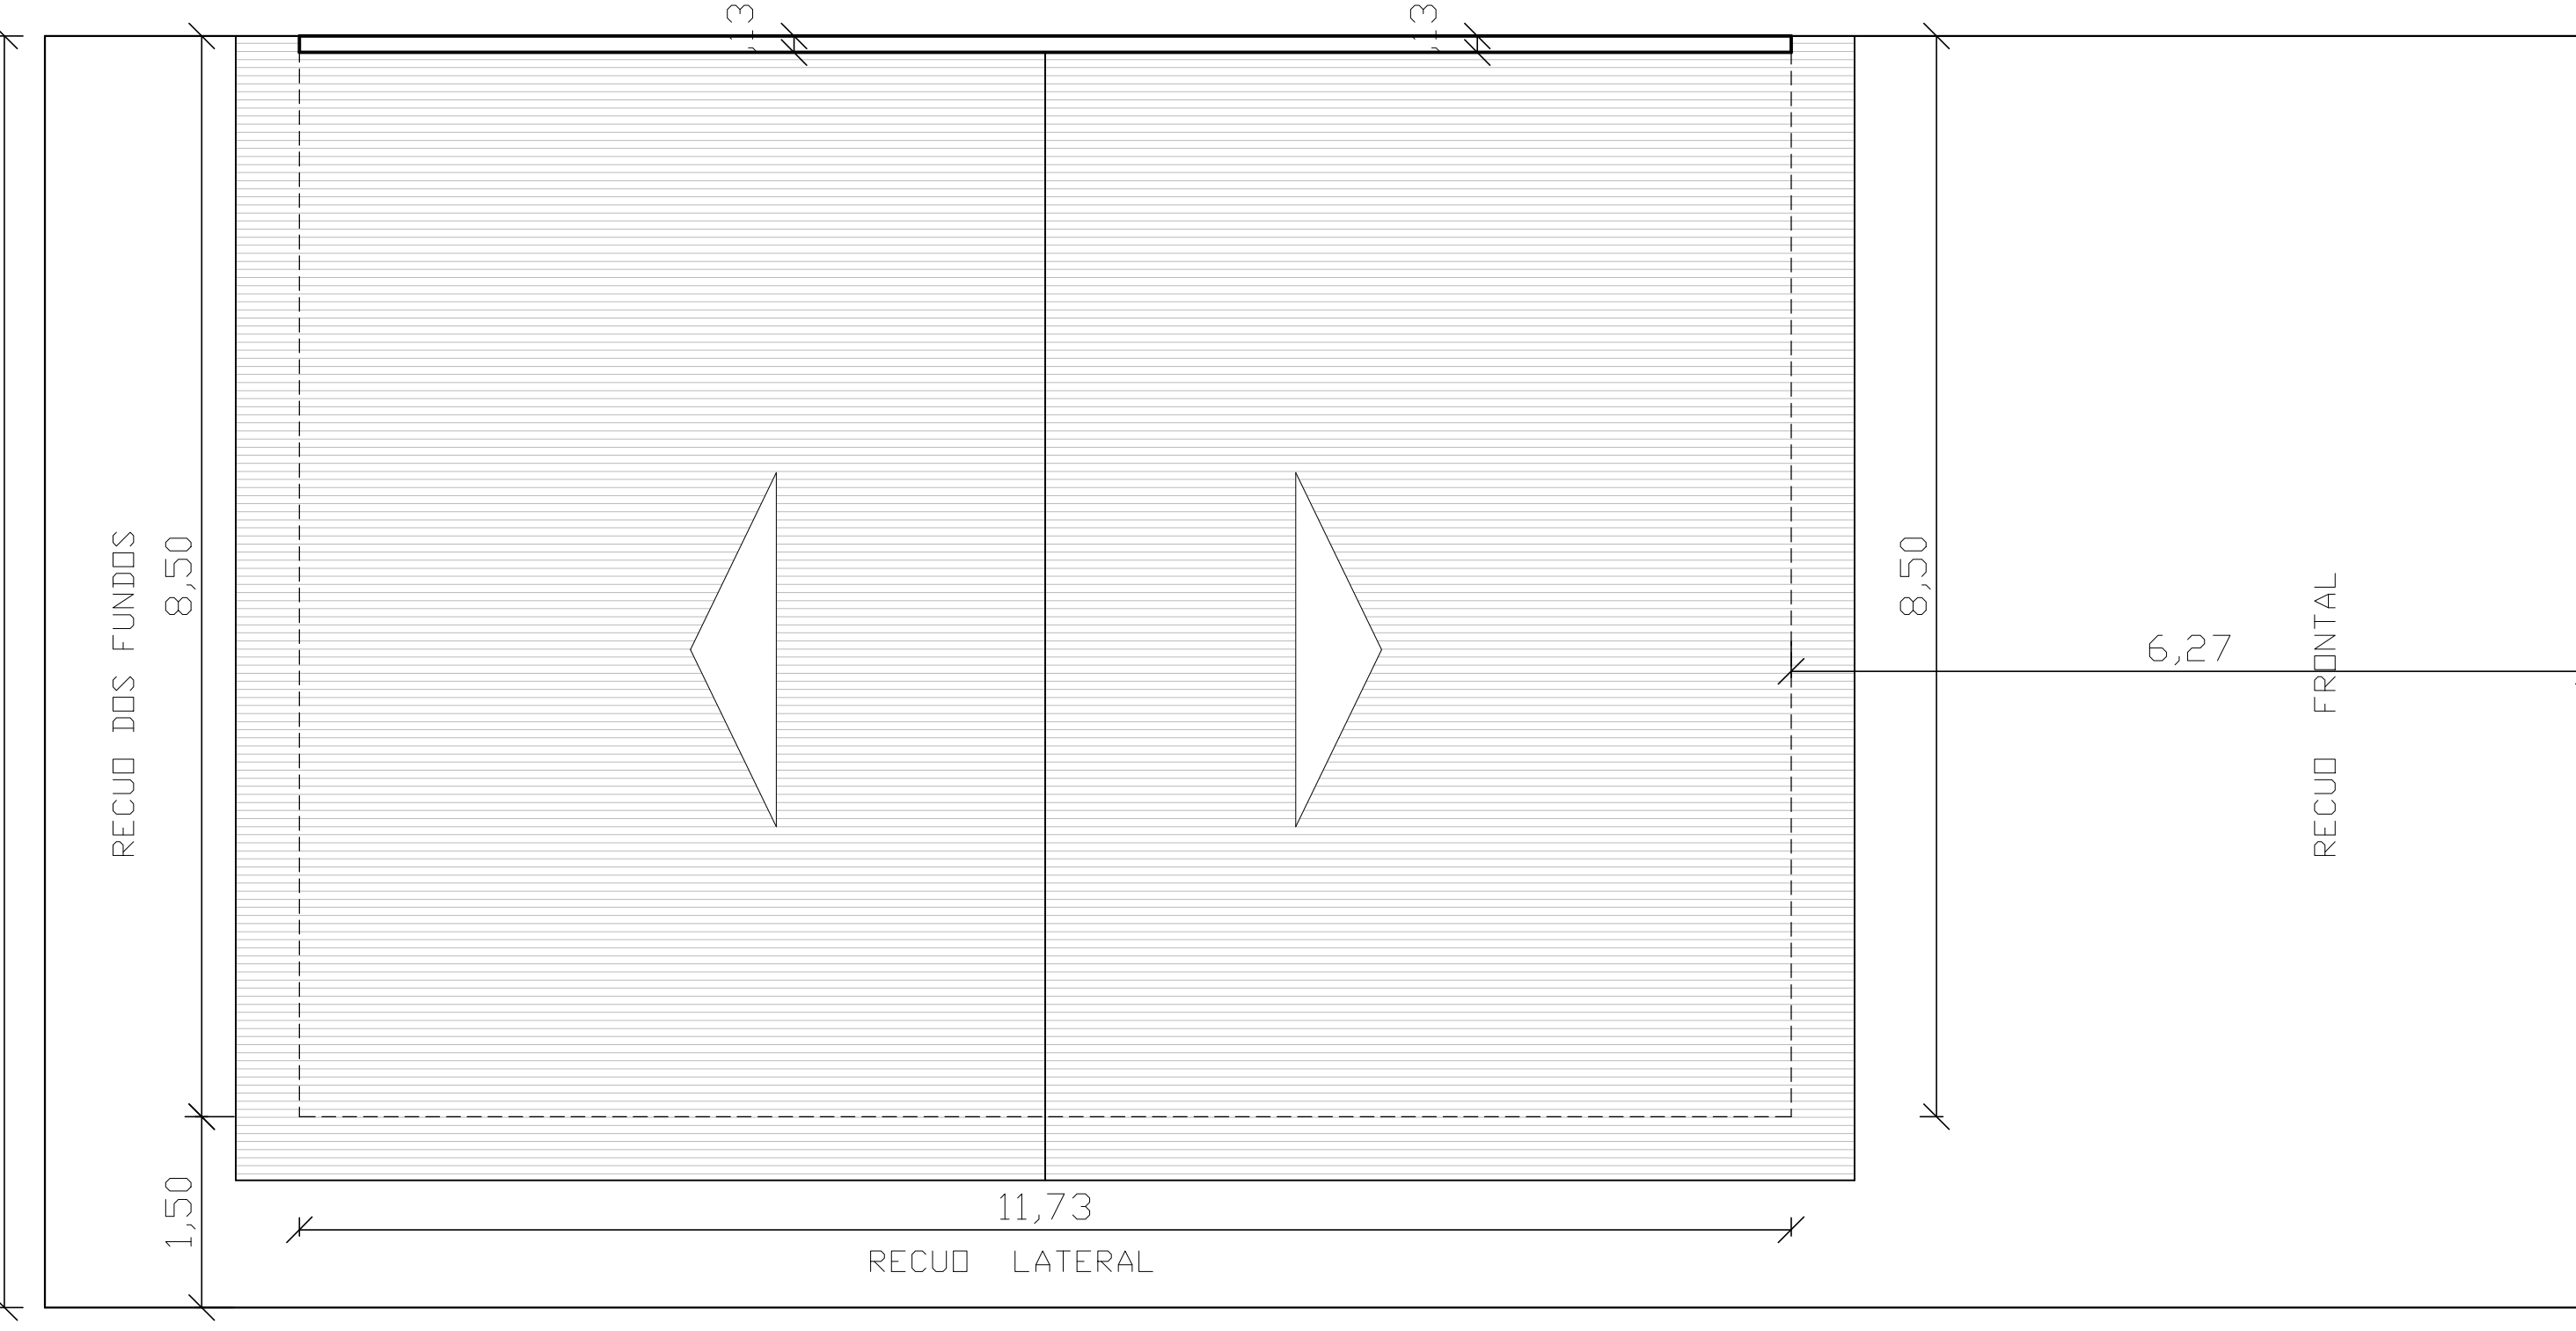

PLANTA DE LOCAÇÃO E COBERTA  
ESCALA 1 / 100

ST	L	QU	INSCRIÇÃO MUNICIPAL
03	31	C	1.0003.200.01.0115.0000.5
13,50	10,00	10,00	10,00
70	71	72	73
74	75	76	77
20,00	10,00	10,00	10,00
69	68	67	66
65	64	63	62
13,50	10,00	10,00	10,00
10,00	10,00	10,00	10,00
54	55	56	57
58	59	60	61
20,00	10,00	10,00	10,00
53	52	51	50
49	48	47	46
10,00	10,00	10,00	10,00
10,00	10,00	10,00	10,00
14,00	10,00	10,00	10,00
38	39	40	41
42	43	44	45
14,00	10,00	10,00	10,00
37	36	35	34
33	32	31	30
14,00	10,00	10,00	10,00
22	23	24	25
26	27	28	29

PLANTA DE LOCALIZAÇÃO  
ESCALA 1 / 2000

FOLHA	UNICA	PROP.	CONSTRUÇÃO RESIDENCIAL UNIFAMILIAR
DATA	24/11/23	RESPONSÁVEL	KATHARINA PONTES DE MOURA
DESEMNHO		TERRENO	200,00m <sup>2</sup>
CÓPIA		CONSTRUÇÃO	99,70m <sup>2</sup>
VISTO		COBERTA	114,57m <sup>2</sup>
ESCALAS	1/100 1/2000	OCUPAÇÃO	57,28%
		APRVEIT	49,85%